
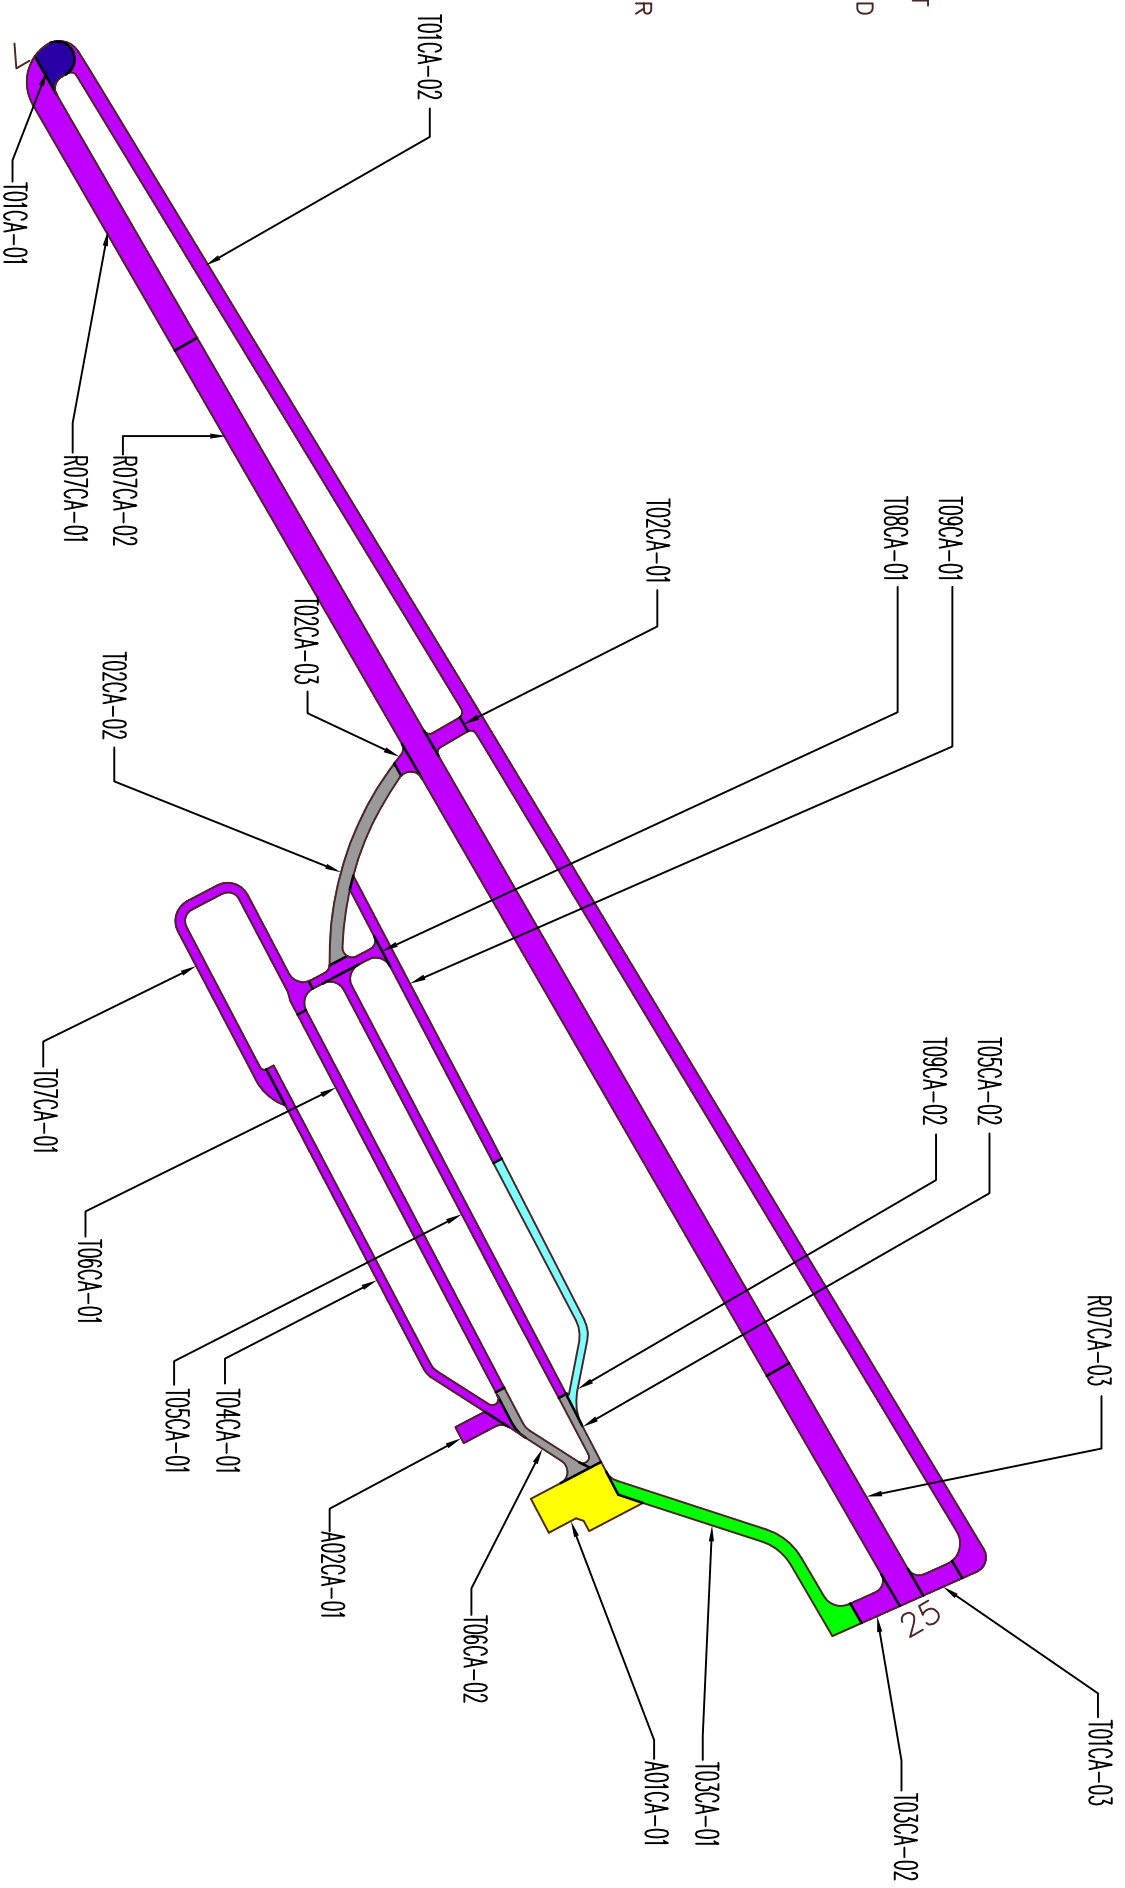



Figure CA-3. Pavement Condition in August 1999.
Grove Field

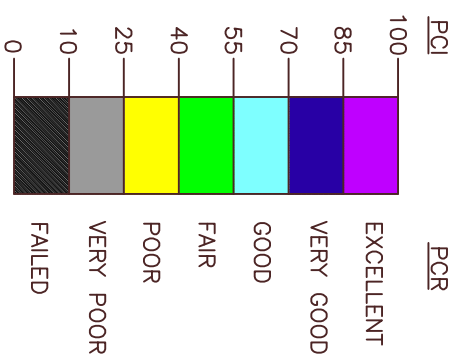

 PAVEMENT CONSULTANTS INC.

DESIGNED BY: RMW	CHECKED BY: REA			
DRAWN BY: OMB	APPROVED BY:			
LAST EDIT: 02/28/05	PLOT DATE: 06/29/07			
DATE	BY	REV#	REVISION	OK'D/APPR

WSP
 3950 Monte Villa Parkway
 Bothell, Washington 98021-8972
 (425)951-4800
 (425)951-4800
 wspacific.com
 Planners • Engineers • Surveyors • Landscape Architects


Washington State
 Department of Transportation

WSDOT AVIATION DIVISION
 GROVE FIELD AIRPORT
PAVEMENT CONDITIONS
 IN AUGUST 1999

CAMAS
 SCALE: **1" = 300'**

PROJECT NO. **32105**

DRAWING FILE NAME: **32105-airp-ex1D**

1D SHEET
 WASHINGTON